



TENNIS COURT

ADDITIONAL SCREENING OF TENNIS COURT AREA

EXISTING TREES TO REMAIN. LAWN AREA TO REMAIN

PROPOSED SITTING/GATHERING AREA POSSIBLE GAZEBO FOR MORE SHADE

PROVIDE MINIMUM 6' SIDEWALK WIDTH ALONG PARKING SPACES

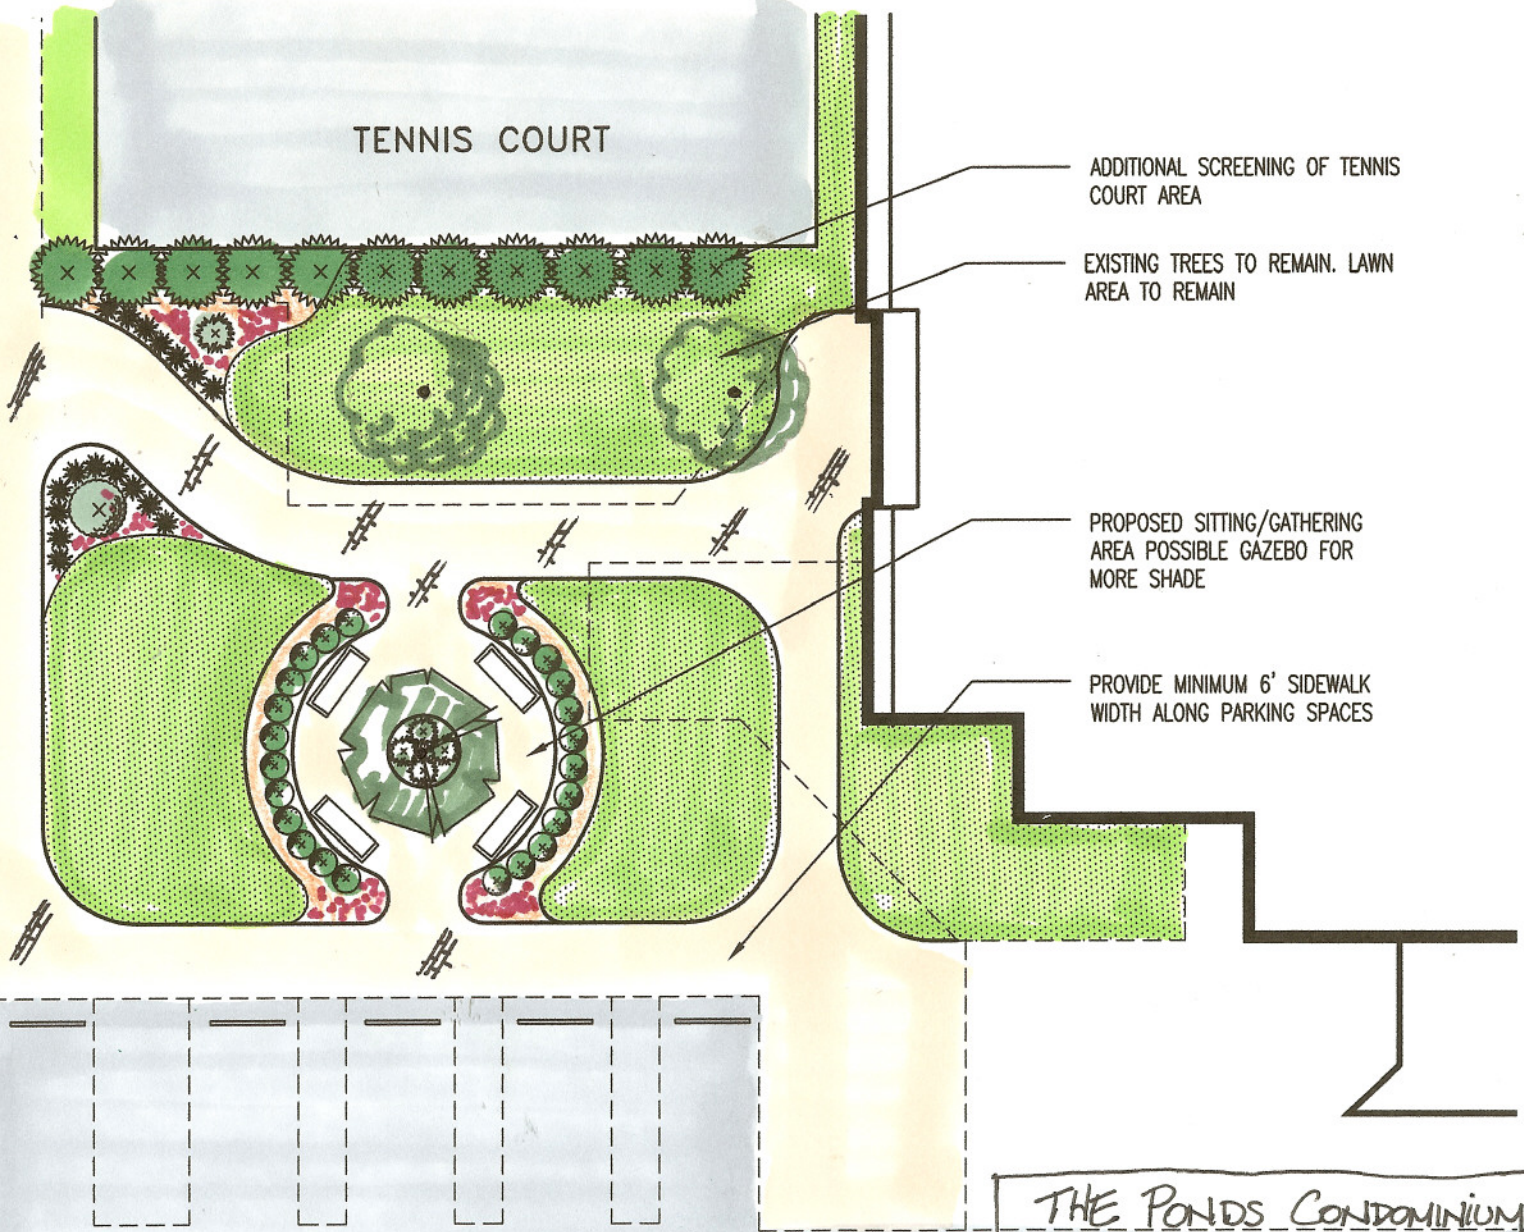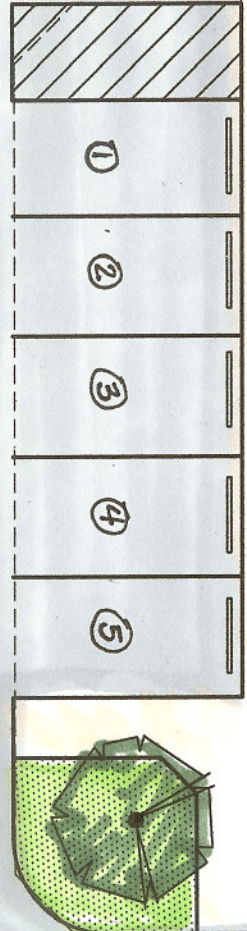

THE PONDS CONDOMINIUM

BARRY CAUL, CLA
CONCEPTUAL CLUBHOUSE
ENTRANCE PLAZA
2/3/08 1/16" = 1'-0"